


3RD FLOOR AND LOW ROOF FRAMING PLAN

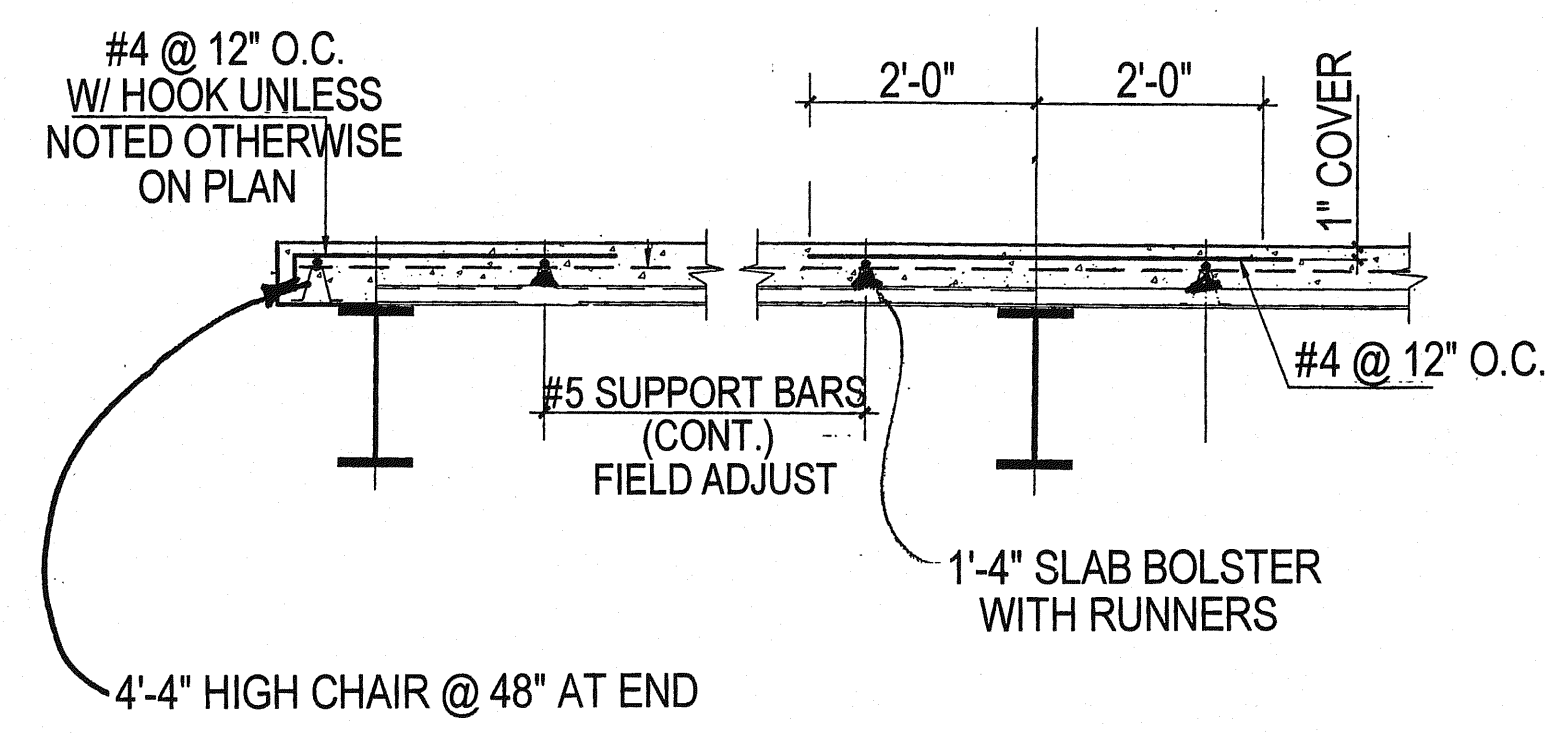

TYPICAL FLOOR SLAB ON COMPOSITE DECK
T.S.B. = TOP SUPPORT BARS

BAR SUPPORTS (PLAIN)
345 PCS 4 1/4" HIGH CHAIRS @ 48"
6285 LIN FT 1 1/4" SLAB BOLSTER W/RUNNERS

Release Code: 3RD FLOOR SLAB				BENDING DETAILS																	
Bar Mark	Qty	Size	Total length	A'	B'	C'	D'	E'	F'	G'	H'	I'	J'	K'	L'	M'	N'	O'	P'	Q'	
4A147	HL	17			5'	3'															
4A158	HL	17			5'	5'															
4A155	HL	17			5'	1'	5'														
4A157	HL	17			5'	3'	5'														
4A158	HL	17			5'	5'	5'														
4A159	HL	17			5'	1'	5'														
4A160	HL	17			5'	9'															
4A161	HL	17			5'	6'															
4A162	HL	17			5'	8'	5'														
4A163	HL	17			5'	3'															

SLAB SCHEDULE	
MARK	REINFORCING
A	837-MK 4A147 @12"
B	2330 #4 X 4'-0" @12" LG
F	28-MK 4A150 @12"
M	21-MK 4A155 @12"
P	10-MK 4A157 @12"
Q	10-MK 4A158 @12"
R	82-MK 4A159 @12"
T	129-MK 4A160 @6"
V	108-MK 4A161 @12"
W	18-MK 4A162 @12"
X	110-MK 4A163 @12" 2 #4 X 6'-4" 2-#4 CONT 8 #4 X 30'-0" LAP 19"
TSB	260 #5 X 30'-0" FIELD ADJUST

