


37-#5@12"-H-RINGS-B
 PL OUTSIDE TO INSIDE
 LAP 2'-7"

- 1-MK 5A18 9-#5 x 30'-0"
- 1-#5 x 27'-9" 8-#5 x 30'-0"
- 1-#5 x 21'-5" 8-#5 x 30'-0"
- 1-#5 x 15'-2" 8-#5 x 30'-0"
- 1-MK 5A19 8-#5 x 30'-0"
- 1-MK 5A20 8-#5 x 30'-0"
- 1-#5 x 23'-9" 7-#5 x 30'-0"
- 1-#5 x 17'-5" 7-#5 x 30'-0"
- 1-#5 x 11'-2" 7-#5 x 30'-0"
- 1-MK 5A21 7-#5 x 30'-0"
- 1-#5 x 26'-0" 6-#5 x 30'-0"
- 1-#5 x 19'-9" 6-#5 x 30'-0"
- 1-#5 x 13'-5" 6-#5 x 30'-0"
- 1-MK 5A22 6-#5 x 30'-0"
- 1-#5 x 28'-4" 5-#5 x 30'-0"
- 1-#5 x 22'-0" 5-#5 x 30'-0"
- 1-#5 x 15'-9" 5-#5 x 30'-0"
- 1-MK 5A23 5-#5 x 30'-0"
- 1-MK 5A24 5-#5 x 30'-0"
- 1-#5 x 24'-4" 4-#5 x 30'-0"
- 1-#5 x 18'-0" 4-#5 x 30'-0"
- 1-#5 x 11'-9" 4-#5 x 30'-0"
- 1-MK 5A25 4-#5 x 30'-0"
- 1-#5 x 26'-7" 3-#5 x 30'-0"
- 1-#5 x 20'-4" 3-#5 x 30'-0"
- 1-MK 5A27 3-MK 5A26
- 1-MK 5A29 3-MK 5A28
- 1-MK 5A31 4-MK 5A30
- 1-MK 5A33 4-MK 5A32
- 1-MK 5A35 3-MK 5A34
- 1-MK 5A37 3-MK 5A36
- 1-MK 5A39 3-MK 5A38
- 1-MK 5A41 2-MK 5A40
- 1-MK 5A43 2-MK 5A42
- 1-MK 5A45 2-MK 5A44
- 1-MK 5A46 2-MK 5A46
- 1-MK 5A47 2-MK 5A47

37-#5@12"-H-RINGS-T
 PL OUTSIDE TO INSIDE
 LAP 3'-4"

- 1-#5 x 14'-1" 9-#5 x 30'-0"
- 1-MK 5A48 9-#5 x 30'-0"
- 1-#5 x 28'-2" 8-#5 x 30'-0"
- 1-#5 x 21'-11" 8-#5 x 30'-0"
- 1-#5 x 15'-8" 8-#5 x 30'-0"
- 1-MK 5A49 8-#5 x 30'-0"
- 1-#5 x 29'-9" 7-#5 x 30'-0"
- 1-#5 x 23'-5" 7-#5 x 30'-0"
- 1-#5 x 17'-2" 7-#5 x 30'-0"
- 1-#5 x 10'-11" 7-#5 x 30'-0"
- 1-MK 5A50 7-#5 x 30'-0"
- 1-#5 x 25'-0" 6-#5 x 30'-0"
- 1-#5 x 18'-8" 6-#5 x 30'-0"
- 1-#5 x 12'-5" 6-#5 x 30'-0"
- 1-MK 5A51 6-#5 x 30'-0"
- 1-#5 x 26'-6" 5-#5 x 30'-0"
- 1-#5 x 20'-3" 5-#5 x 30'-0"
- 1-#5 x 13'-11" 5-#5 x 30'-0"
- 1-MK 5A52 5-#5 x 30'-0"
- 1-#5 x 28'-1" 4-#5 x 30'-0"
- 1-#5 x 21'-9" 4-#5 x 30'-0"
- 1-#5 x 15'-6" 4-#5 x 30'-0"
- 1-MK 5A53 4-#5 x 30'-0"
- 1-#5 x 29'-7" 3-#5 x 30'-0"
- 1-#5 x 23'-4" 3-#5 x 30'-0"
- 1-MK 5A54 3-MK 5A26
- 1-MK 5A55 3-MK 5A28
- 1-MK 5A56 4-MK 5A30
- 1-MK 5A57 4-MK 5A32
- 1-MK 5A58 4-MK 5A34
- 1-MK 5A59 3-MK 5A36
- 1-MK 5A60 3-MK 5A38
- 1-MK 5A61 2-MK 5A40
- 1-MK 5A62 2-MK 5A42
- 1-MK 5A63 2-MK 5A44
- 1-MK 5A64 2-MK 5A64
- 1-MK 5A65 2-MK 5A65

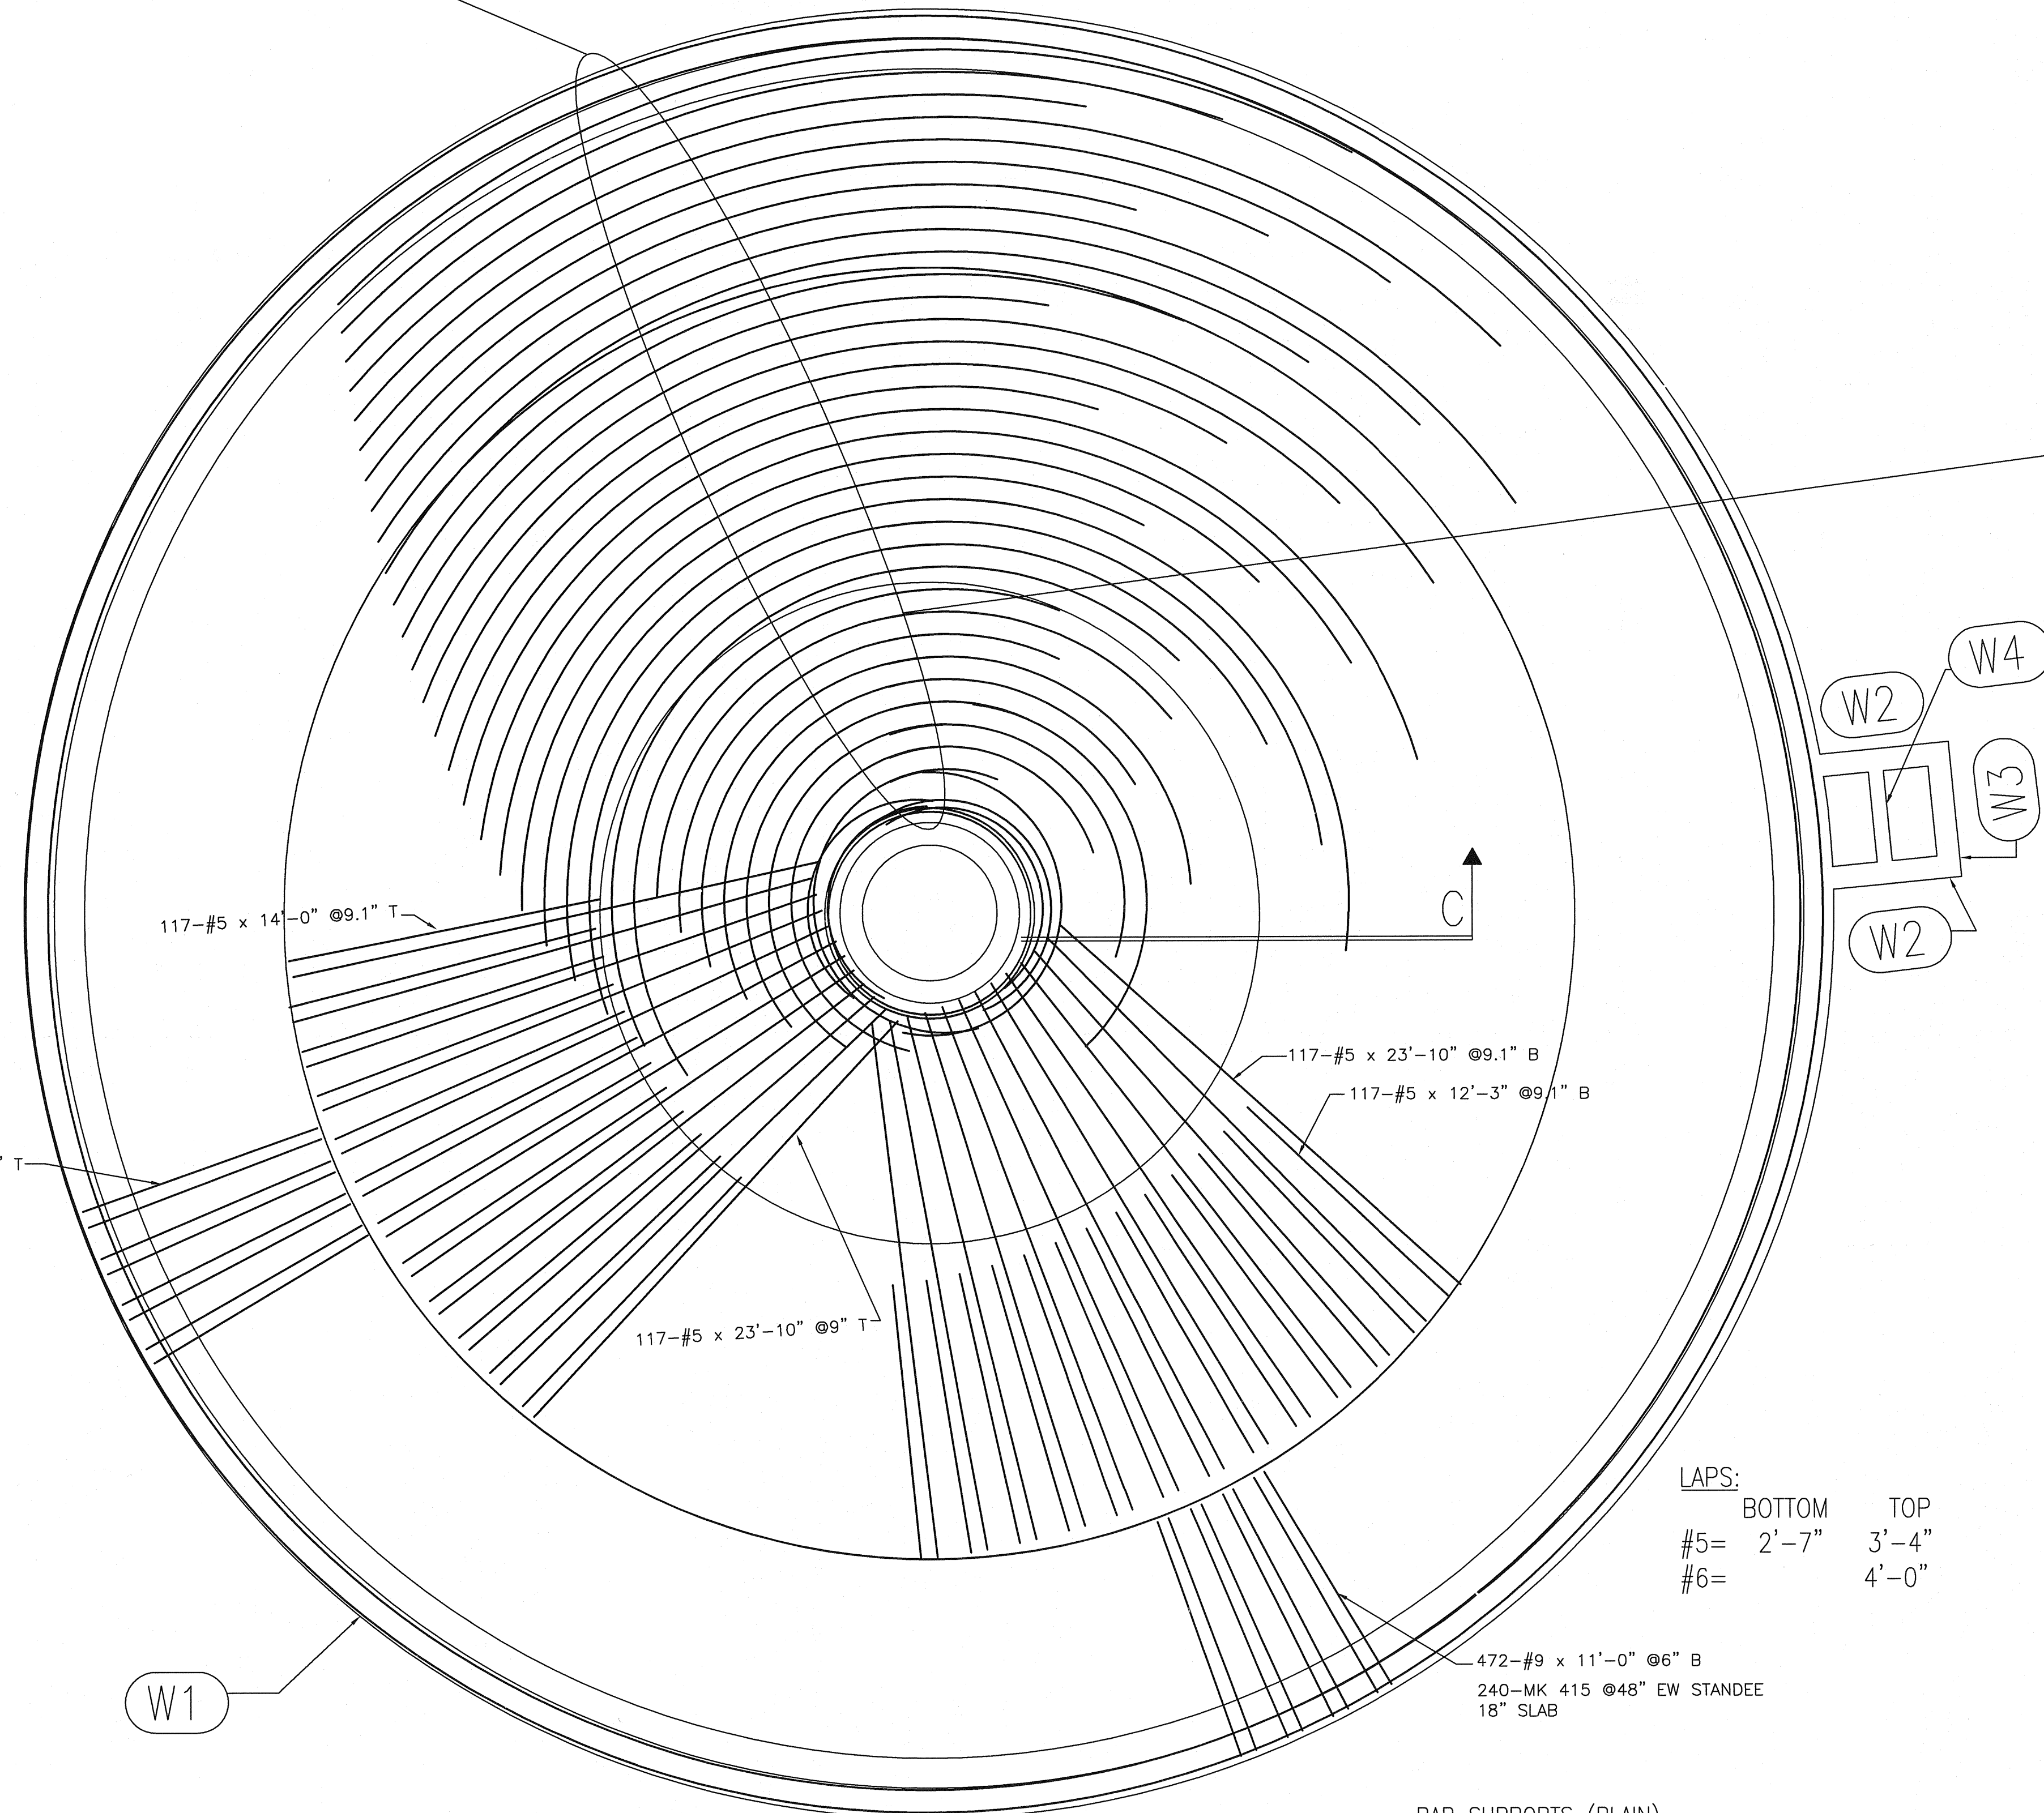

LAPS:

	BOTTOM	TOP
#5=	2'-7"	3'-4"
#6=		4'-0"

W1

NORTH EAST CLARIFIER-BASE SLAB

BAR SUPPORTS (PLAIN)

225 PCS 7 1/4" HIGH CHAIRS W/PLATES @48" C/C-EW-10" SLAB

CLEARANCES: 3" BOTTOM 1 1/2" TOP