



GB2 GRADE BEAM ELEVATION

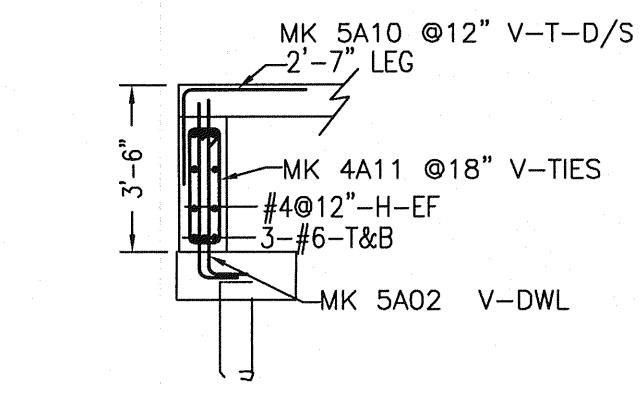


GB2 & GB2A GRADE BEAM SECTION

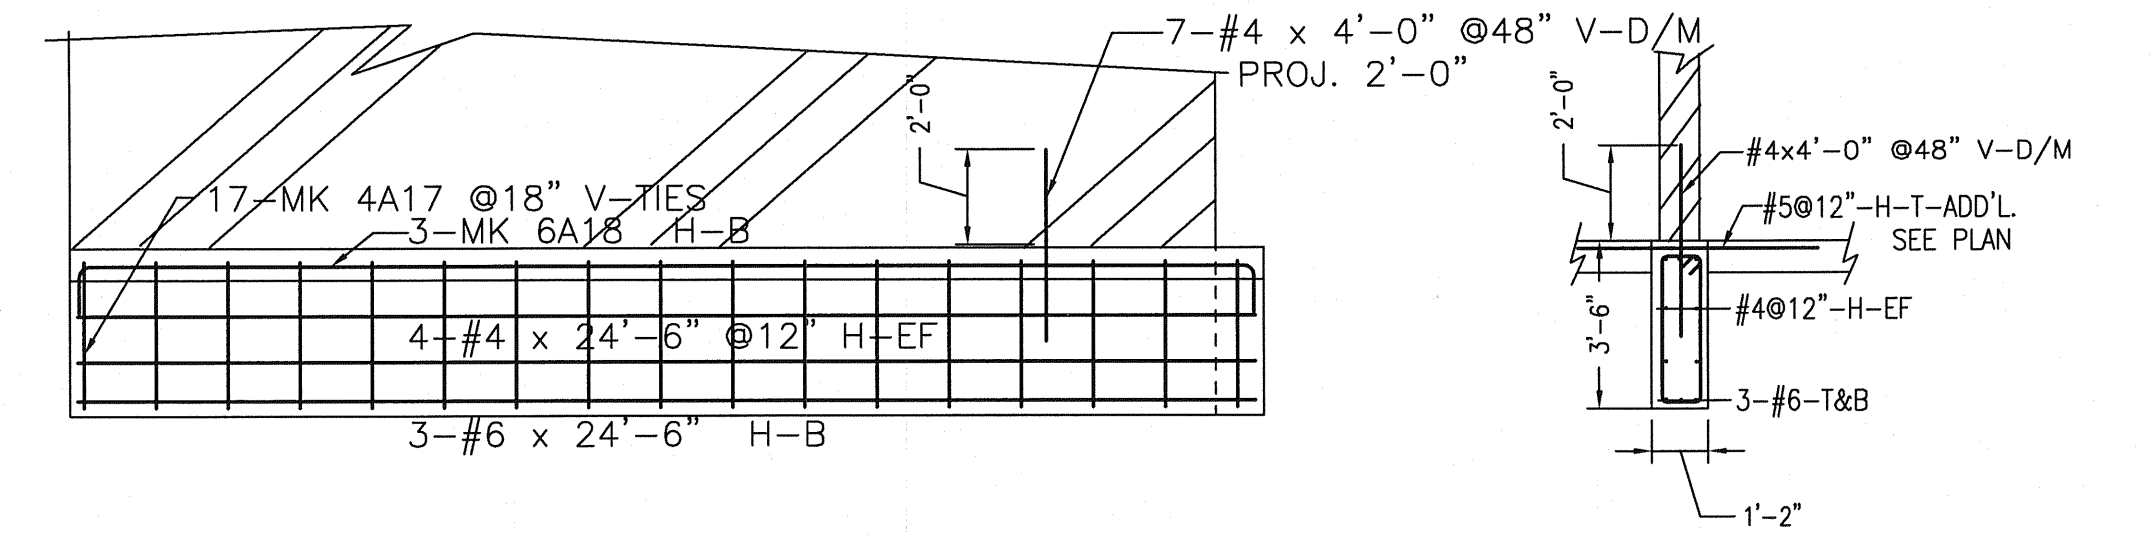


GB5 GRADE BEAM ELEVATION


GB5 GRADE BEAM SECTION

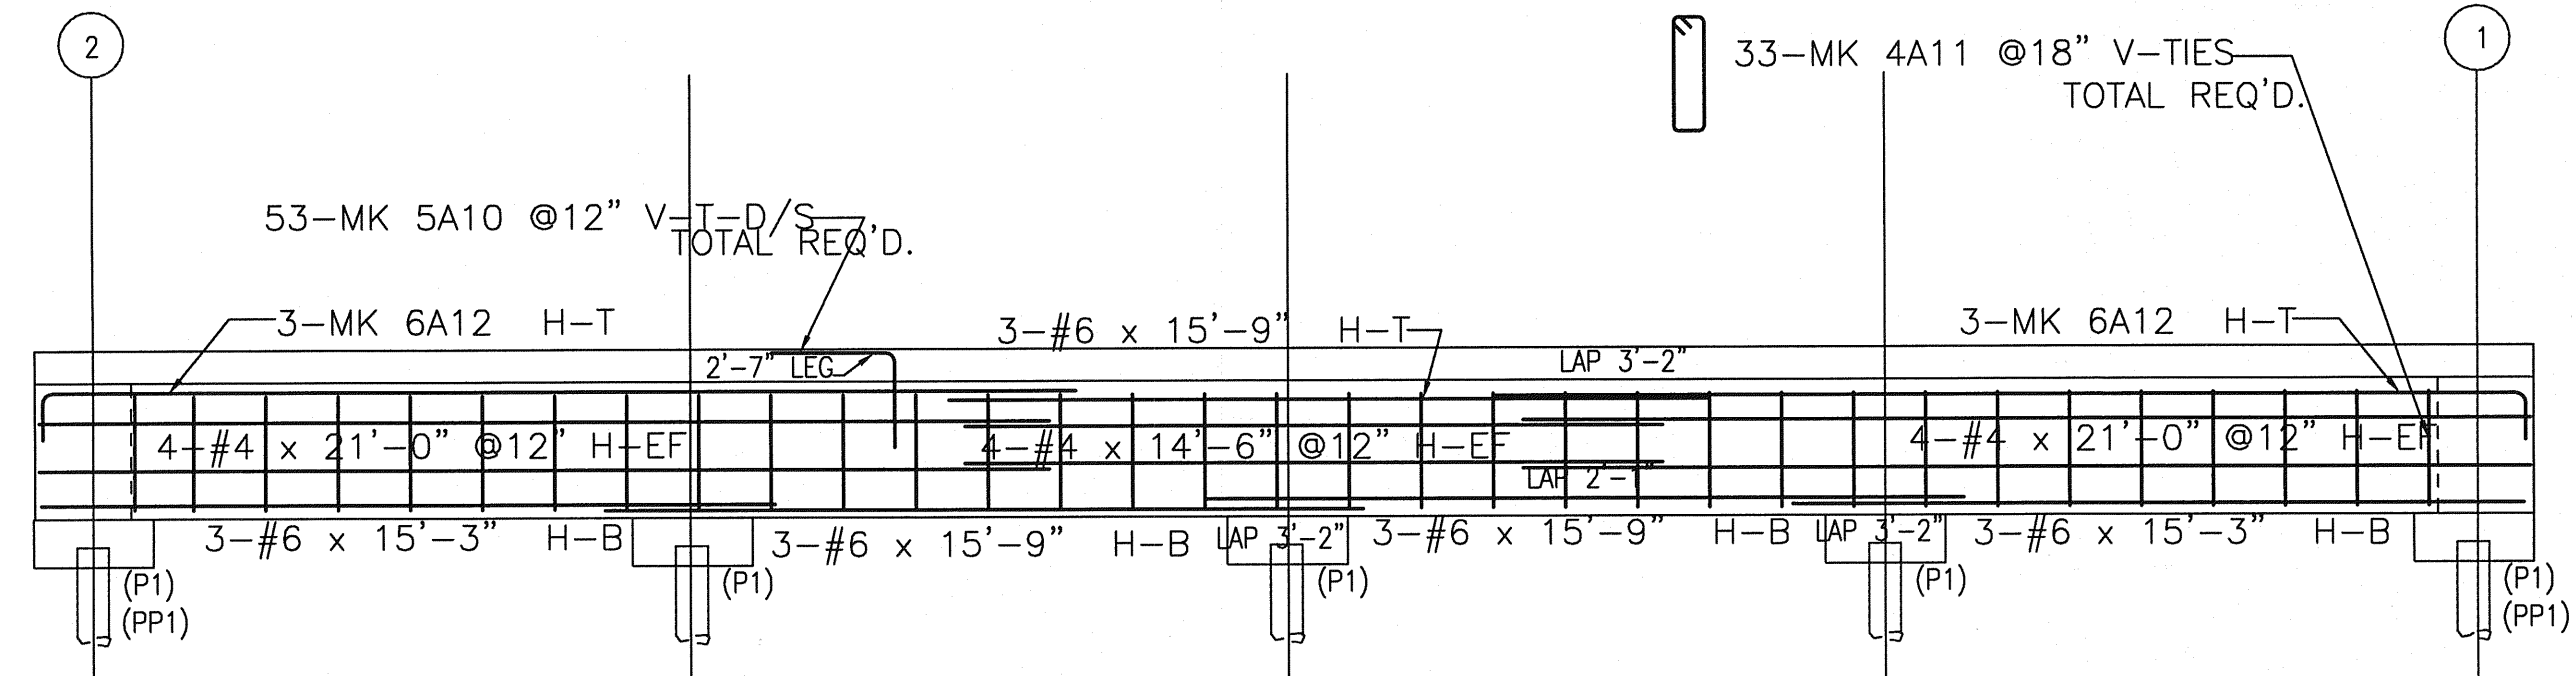


GB2A GRADE BEAM ELEVATION

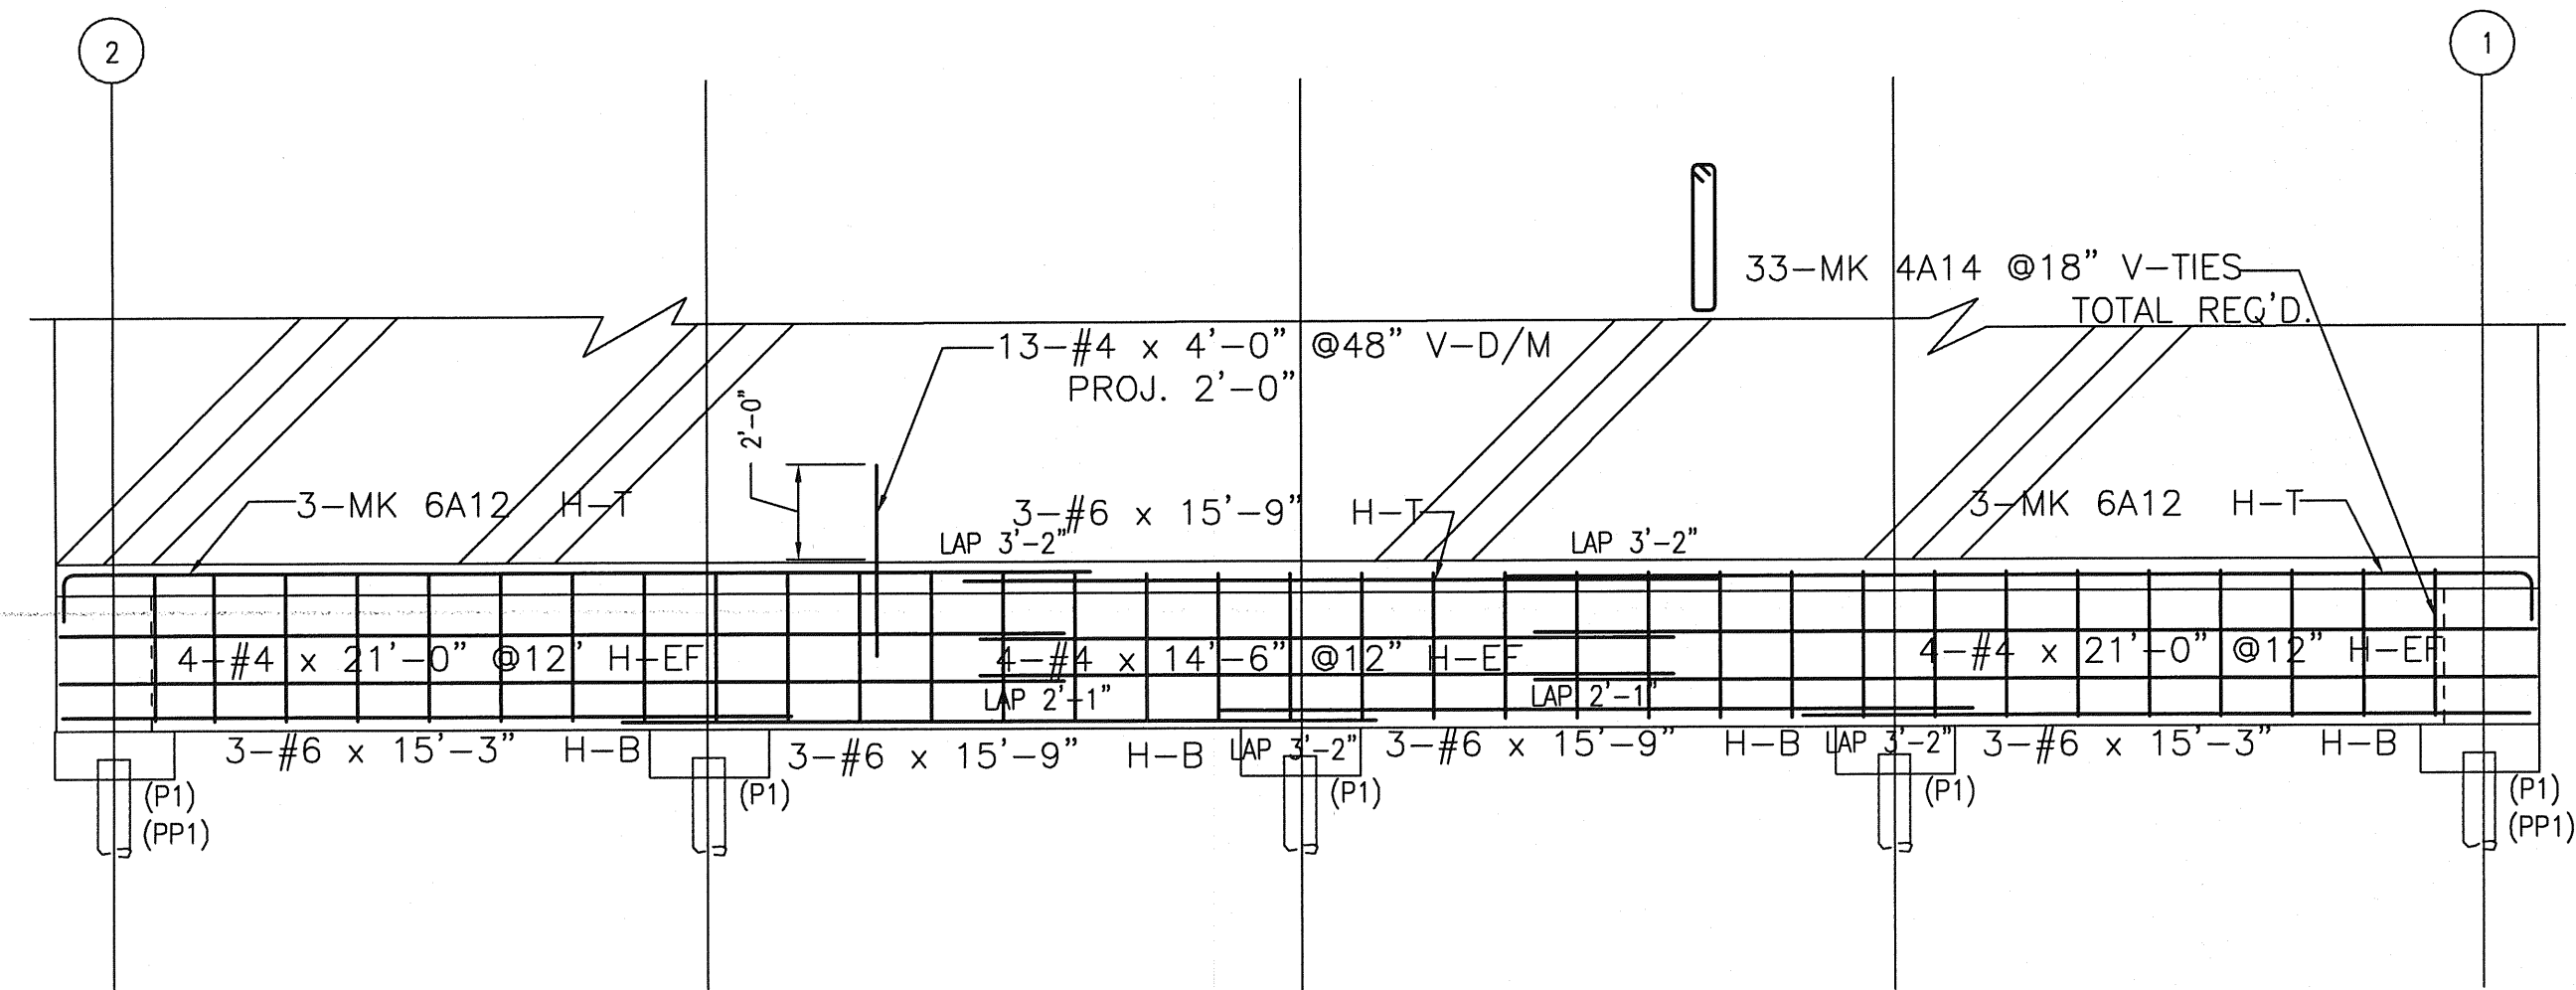

GB3 GRADE BEAM ELEVATION

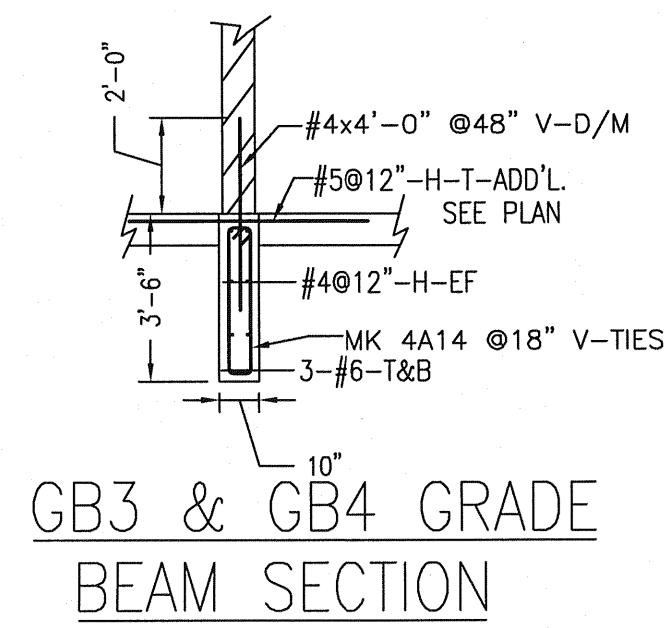

GB3 & GB4 GRADE BEAM SECTION

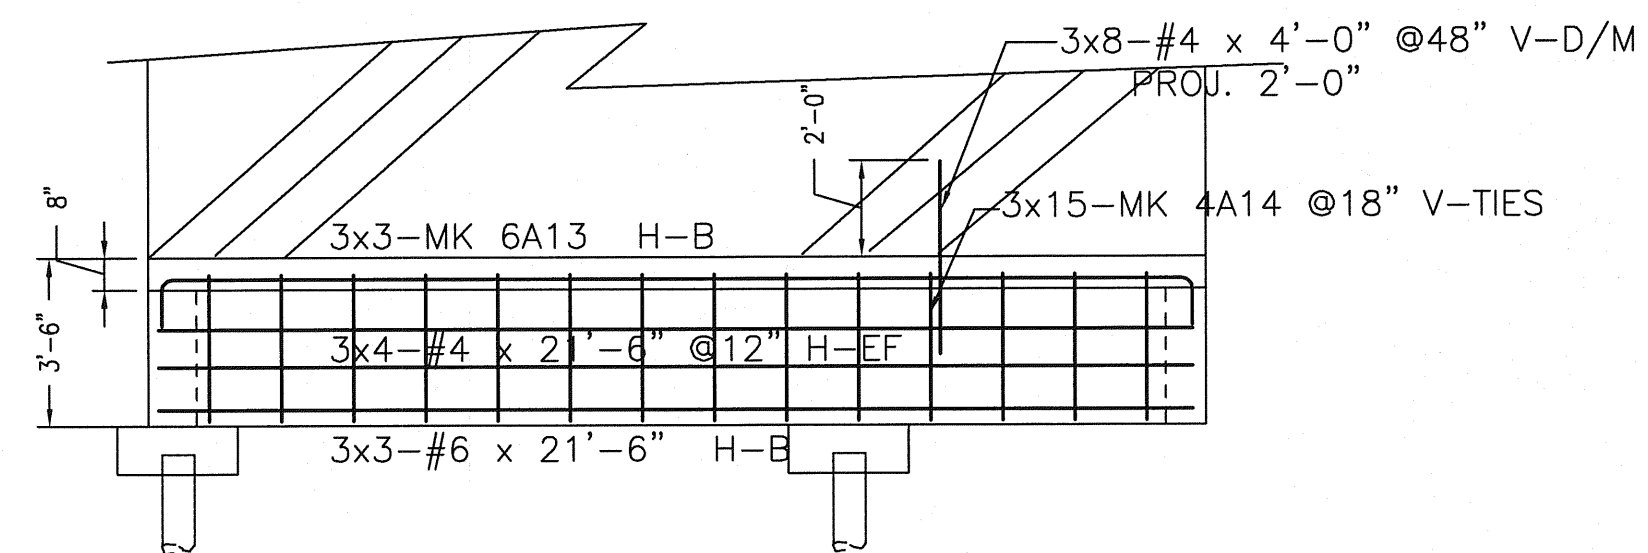

GB4 GRADE BEAM ELEVATION  
(3 LOCATIONS)